
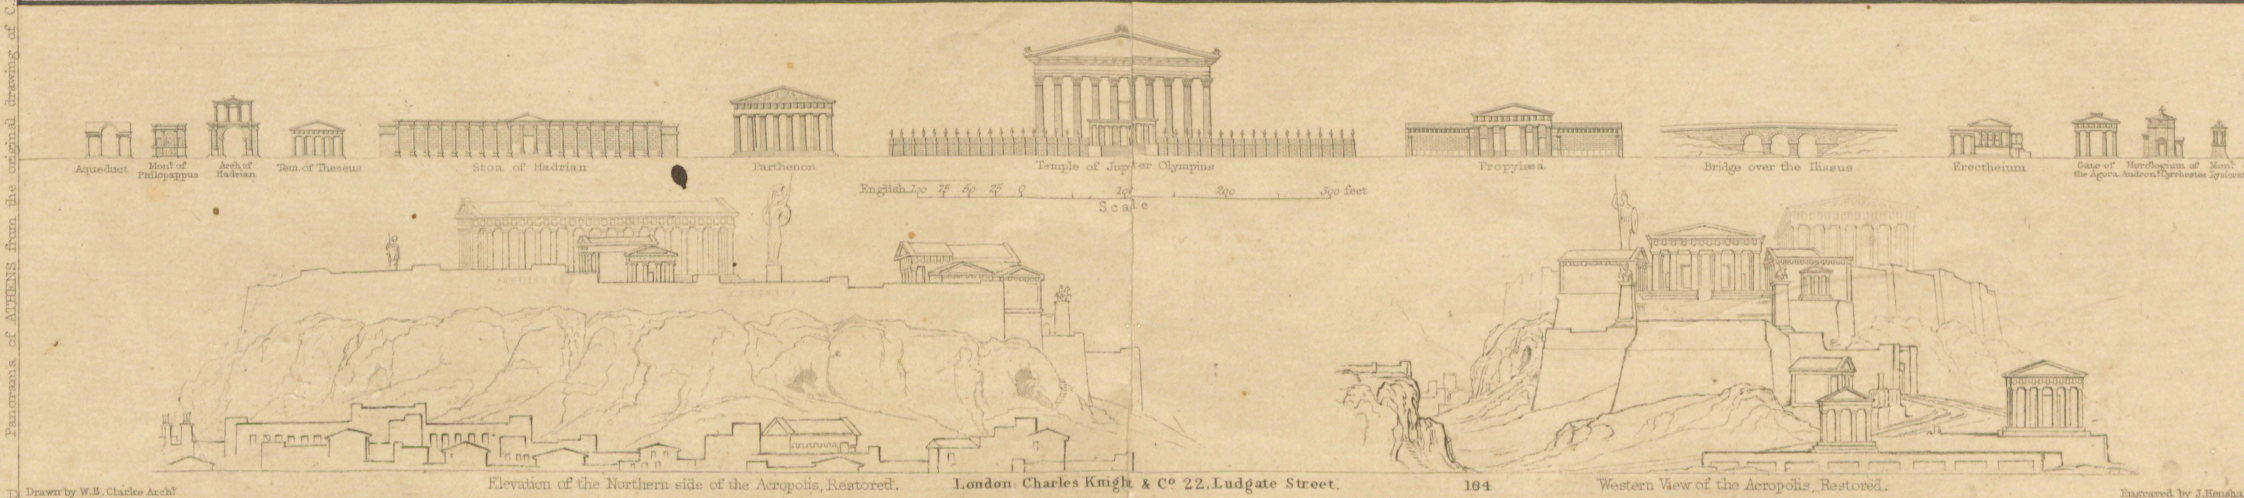
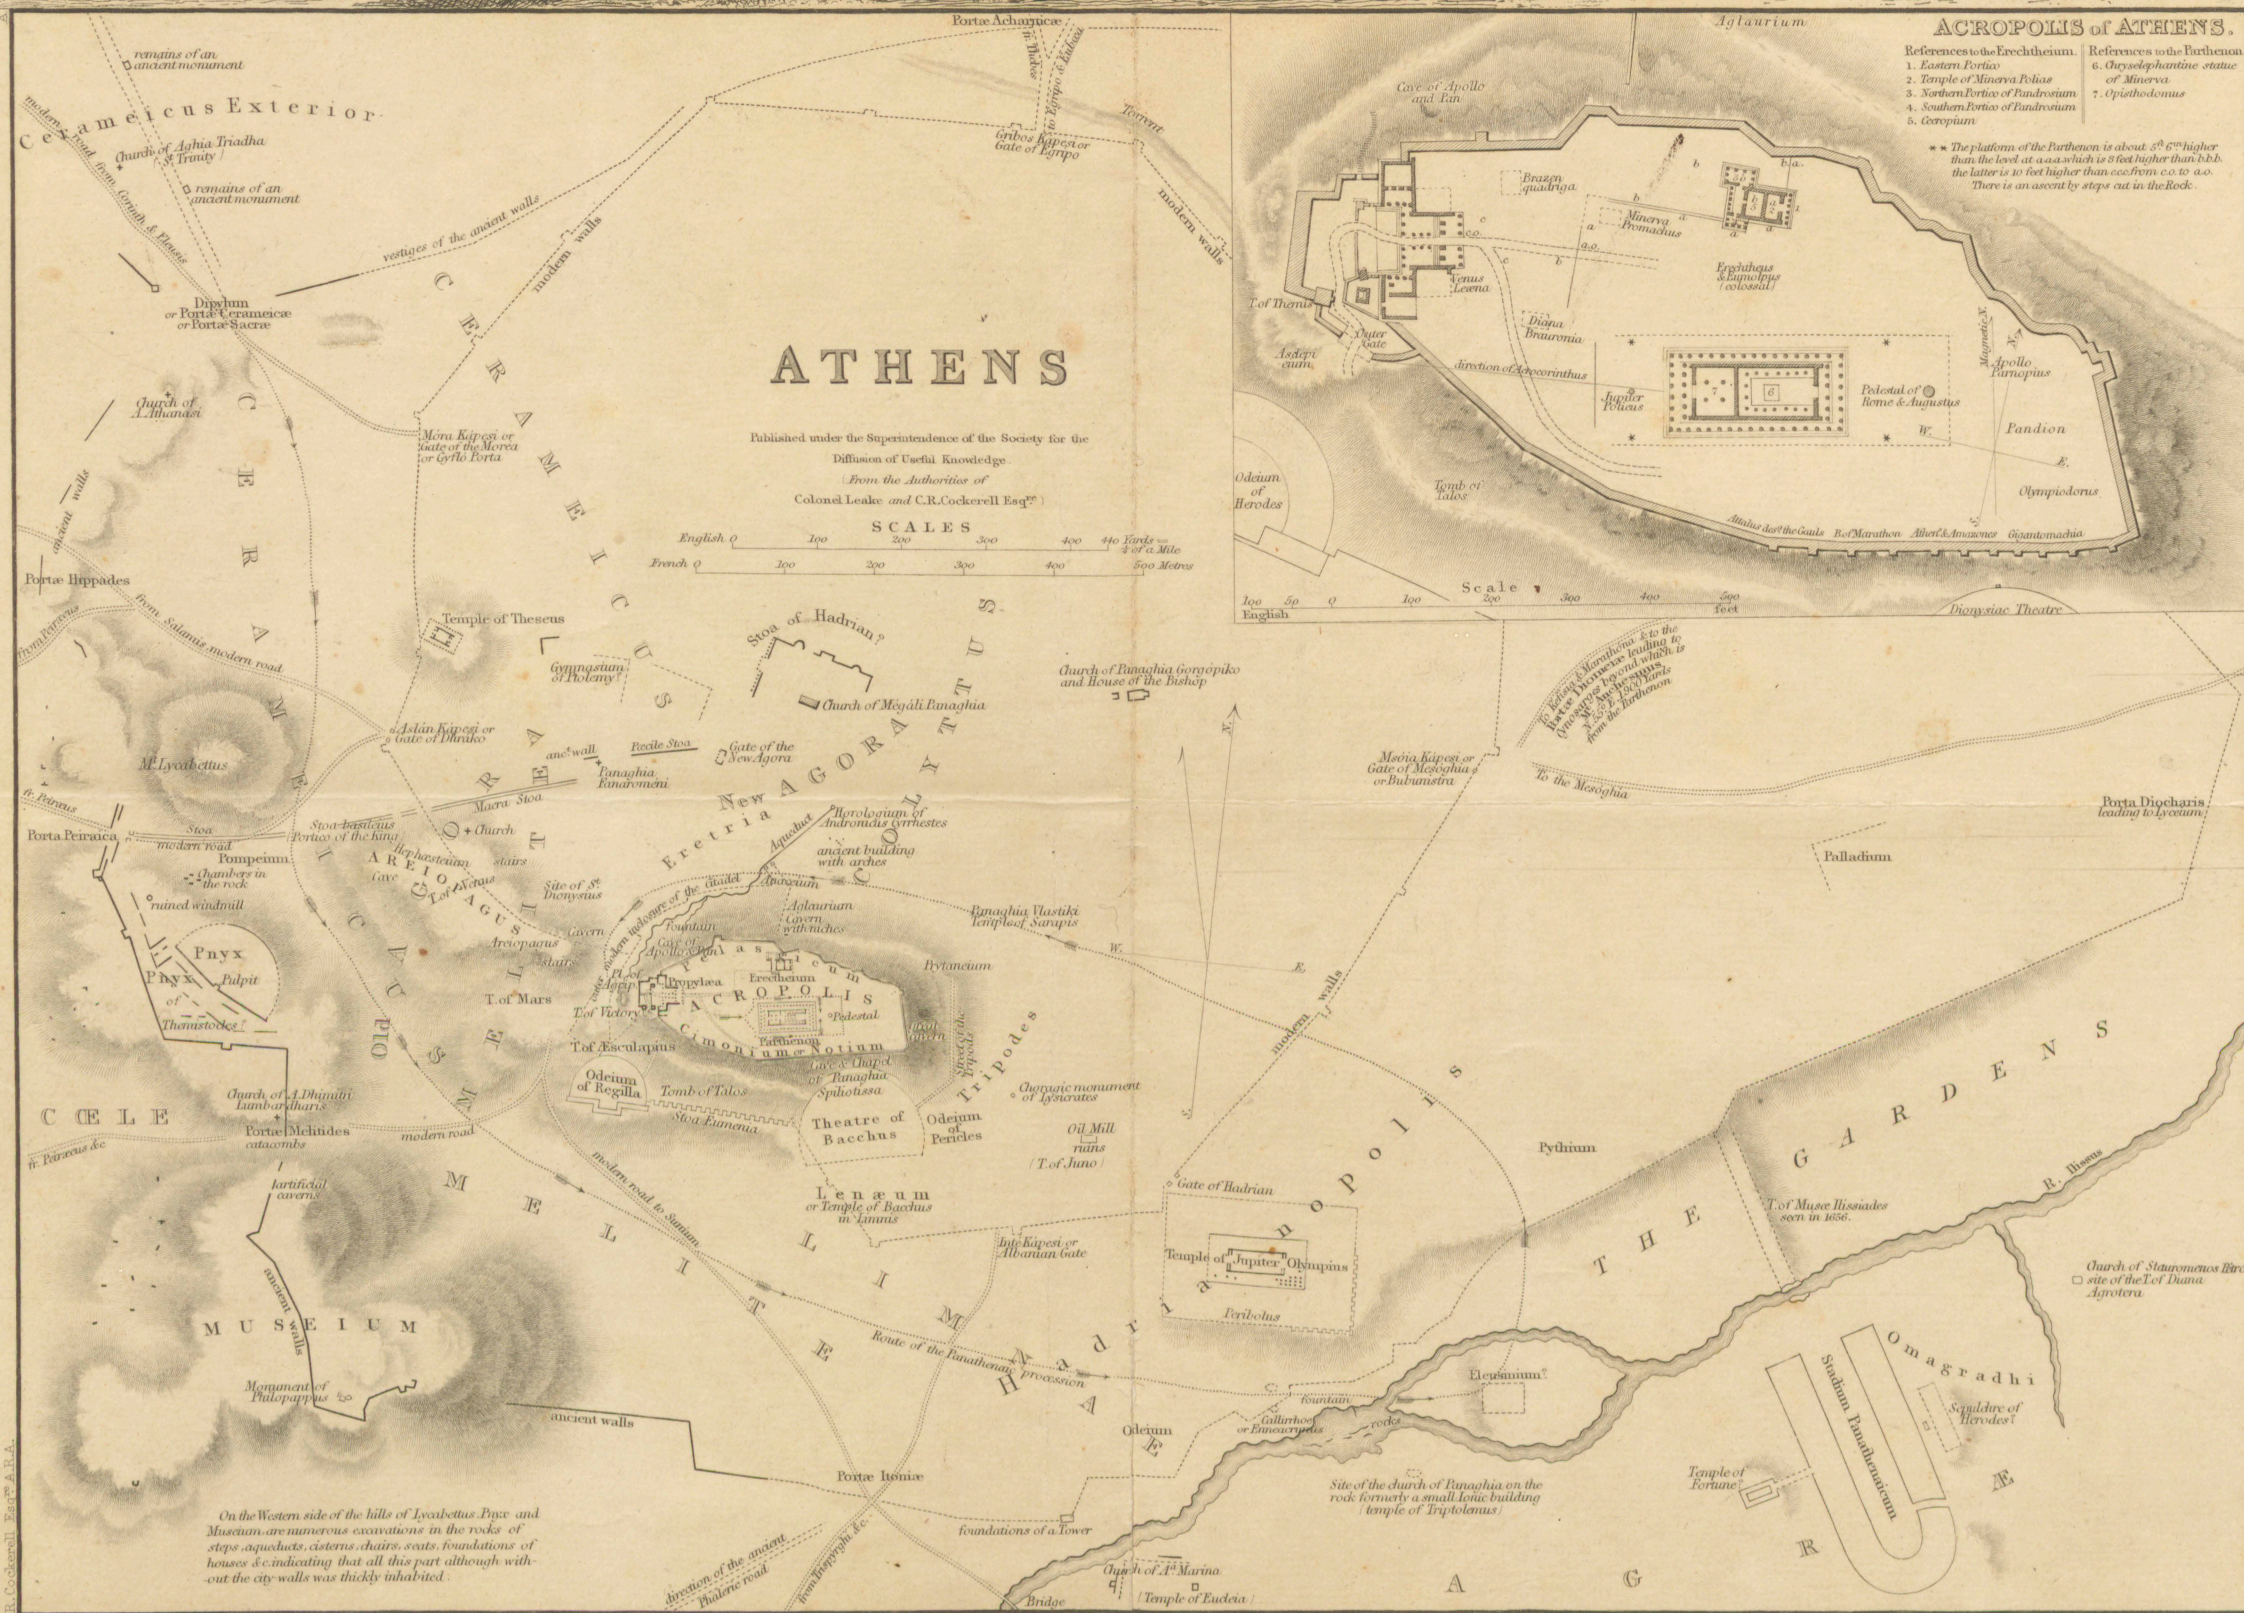


BIBLIOTHEQUE  
DÉMI-  
1821-1907

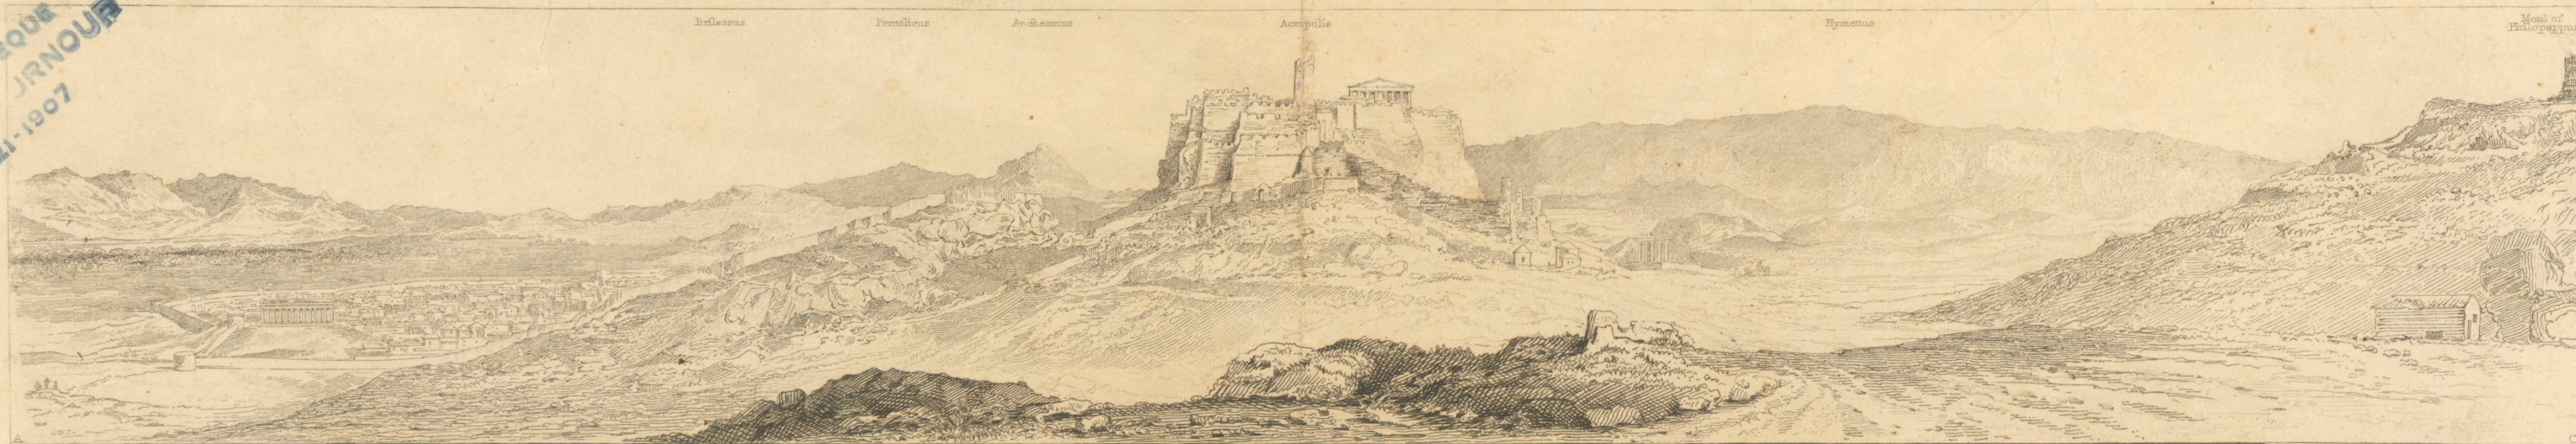

Drawn by W.B. Clarke Archt.

Elevation of the Northern side of the Acropolis, Restored.

London Charles Knight & Co 22, Ludgate Street.

194

Western View of the Acropolis, Restored.

Engraved by J. Neesbitt, D.



